


This document, together with the concepts and designs presented herein, is intended only for the specific purpose and client for which it was prepared. Reuse of and improper reliance on this document without written authorization and adaptation by Kimley-Horn and Associates, Inc. shall be without liability to Kimley-Horn and Associates, Inc.

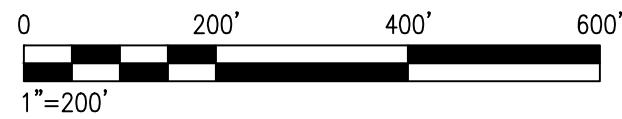

No.	REVISIONS	DATE	BY

**Kimley»Horn**

© 2018 KIMLEY-HORN AND ASSOCIATES, INC.  
1920 WEKIVA WAY SUITE 200, WEST PALM BEACH, FL 33411  
PHONE: 561-845-0665 FAX: 561-863-8175  
WWW.KIMLEY-HORN.COM CA 00000696

KHA PROJECT

DATE  
MARCH 2018

SCALE AS SHOWN

DESIGNED BY

DRAWN BY

CHECKED BY

## JUPITER INLET COLONY OUTFALL LOCATION MAP

NPDES PERMIT: CYCLE 4, YEAR 1