


This document, together with the concepts and designs presented herein, is intended only for the specific purpose and client for which it was prepared. Reuse of any improper reliance on this document without written authorization and adaptation by Kimley-Horn and Associates, Inc. shall be without liability to Kimley-Horn and Associates, Inc.

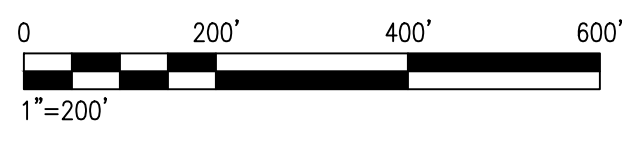

No.	REVISIONS	DATE	BY

**Kimley»Horn**

© 2018 KIMLEY-HORN AND ASSOCIATES, INC.  
 1920 WEKIVA WAY SUITE 200, WEST PALM BEACH, FL 33411  
 PHONE: 561-845-0665 FAX: 561-863-8175  
 WWW.KIMLEY-HORN.COM CA 00000696

KHA PROJECT
DATE MARCH 2018
SCALE AS SHOWN
DESIGNED BY
DRAWN BY
CHECKED BY

**JUPITER INLET COLONY  
 OUTFALL LOCATION MAP**

NPDES PERMIT: CYCLE 4, YEAR 1



**Town of Jupiter Inlet Colony Major Outfalls Inventory**

<b>Outfall ID</b>	<b>Outfall Location</b>	<b>Latitude</b>	<b>Longitude</b>	<b>Receiving Waters</b>	<b>Pipe Size</b>	<b>Pipe Material</b>	<b>Add'l Notes</b>
1	PBC ROW Swale	26.95244	-80.076908	Indian River	18"	RCP	
2	103 Lighthouse Drive	26.95048	-80.078186		24"	RCP	
3	87 Lighthouse Drive	26.94623	-80.077452		15"	VCP	
4	75 Lighthouse Drive	26.94556	-80.073628	Jupiter Inlet	21"	PVC	21" CMP pipe with existing dual 8" PVC through seawall
5	Beach Club Parking Lot	26.9454	-80.073157		12"	RCP	