


**City of Belle Glade  
Major Outfall Inventory**

<b>ID #</b>	<b>Latitude</b>	<b>Longitude</b>	<b>Description</b>	<b>Receiving Body</b>
1	26D 41'48.70"N	80D 41'2.81"W	54" CMP	SFCD Lat. 1-1
2	26D 41'54.45"N	80D 40'3.80"W	72" CMP	SFCD Canal No. 4
3	26D 41'34.25"N	80D 40'55.06"W	48" CMP	SFWMD Hillsboro Canal
4	26D 40'42.39"N	80D 40'41.95"W	48" CMP	SFCD Canal No. 1
5	26D 40'42.31"N	80D 40'13.16"W	36" CMP	SFCD Canal No. 1
6	26D 40'42.49"N	80D 39'58.34"W	48" CMP	SFCD Canal No. 1

SFCD = South Florida Conservancy District

SFWMD = South Florida Water Management District

DWG: P:\60212431\_000\_CAD\C\Sheets\60212431\_major\_outfalls.dwg Layout Name: Layout1 - Plotted by: Bobin, Margot Date: 2/6/2012 - 11:23 AM  
 REFS:

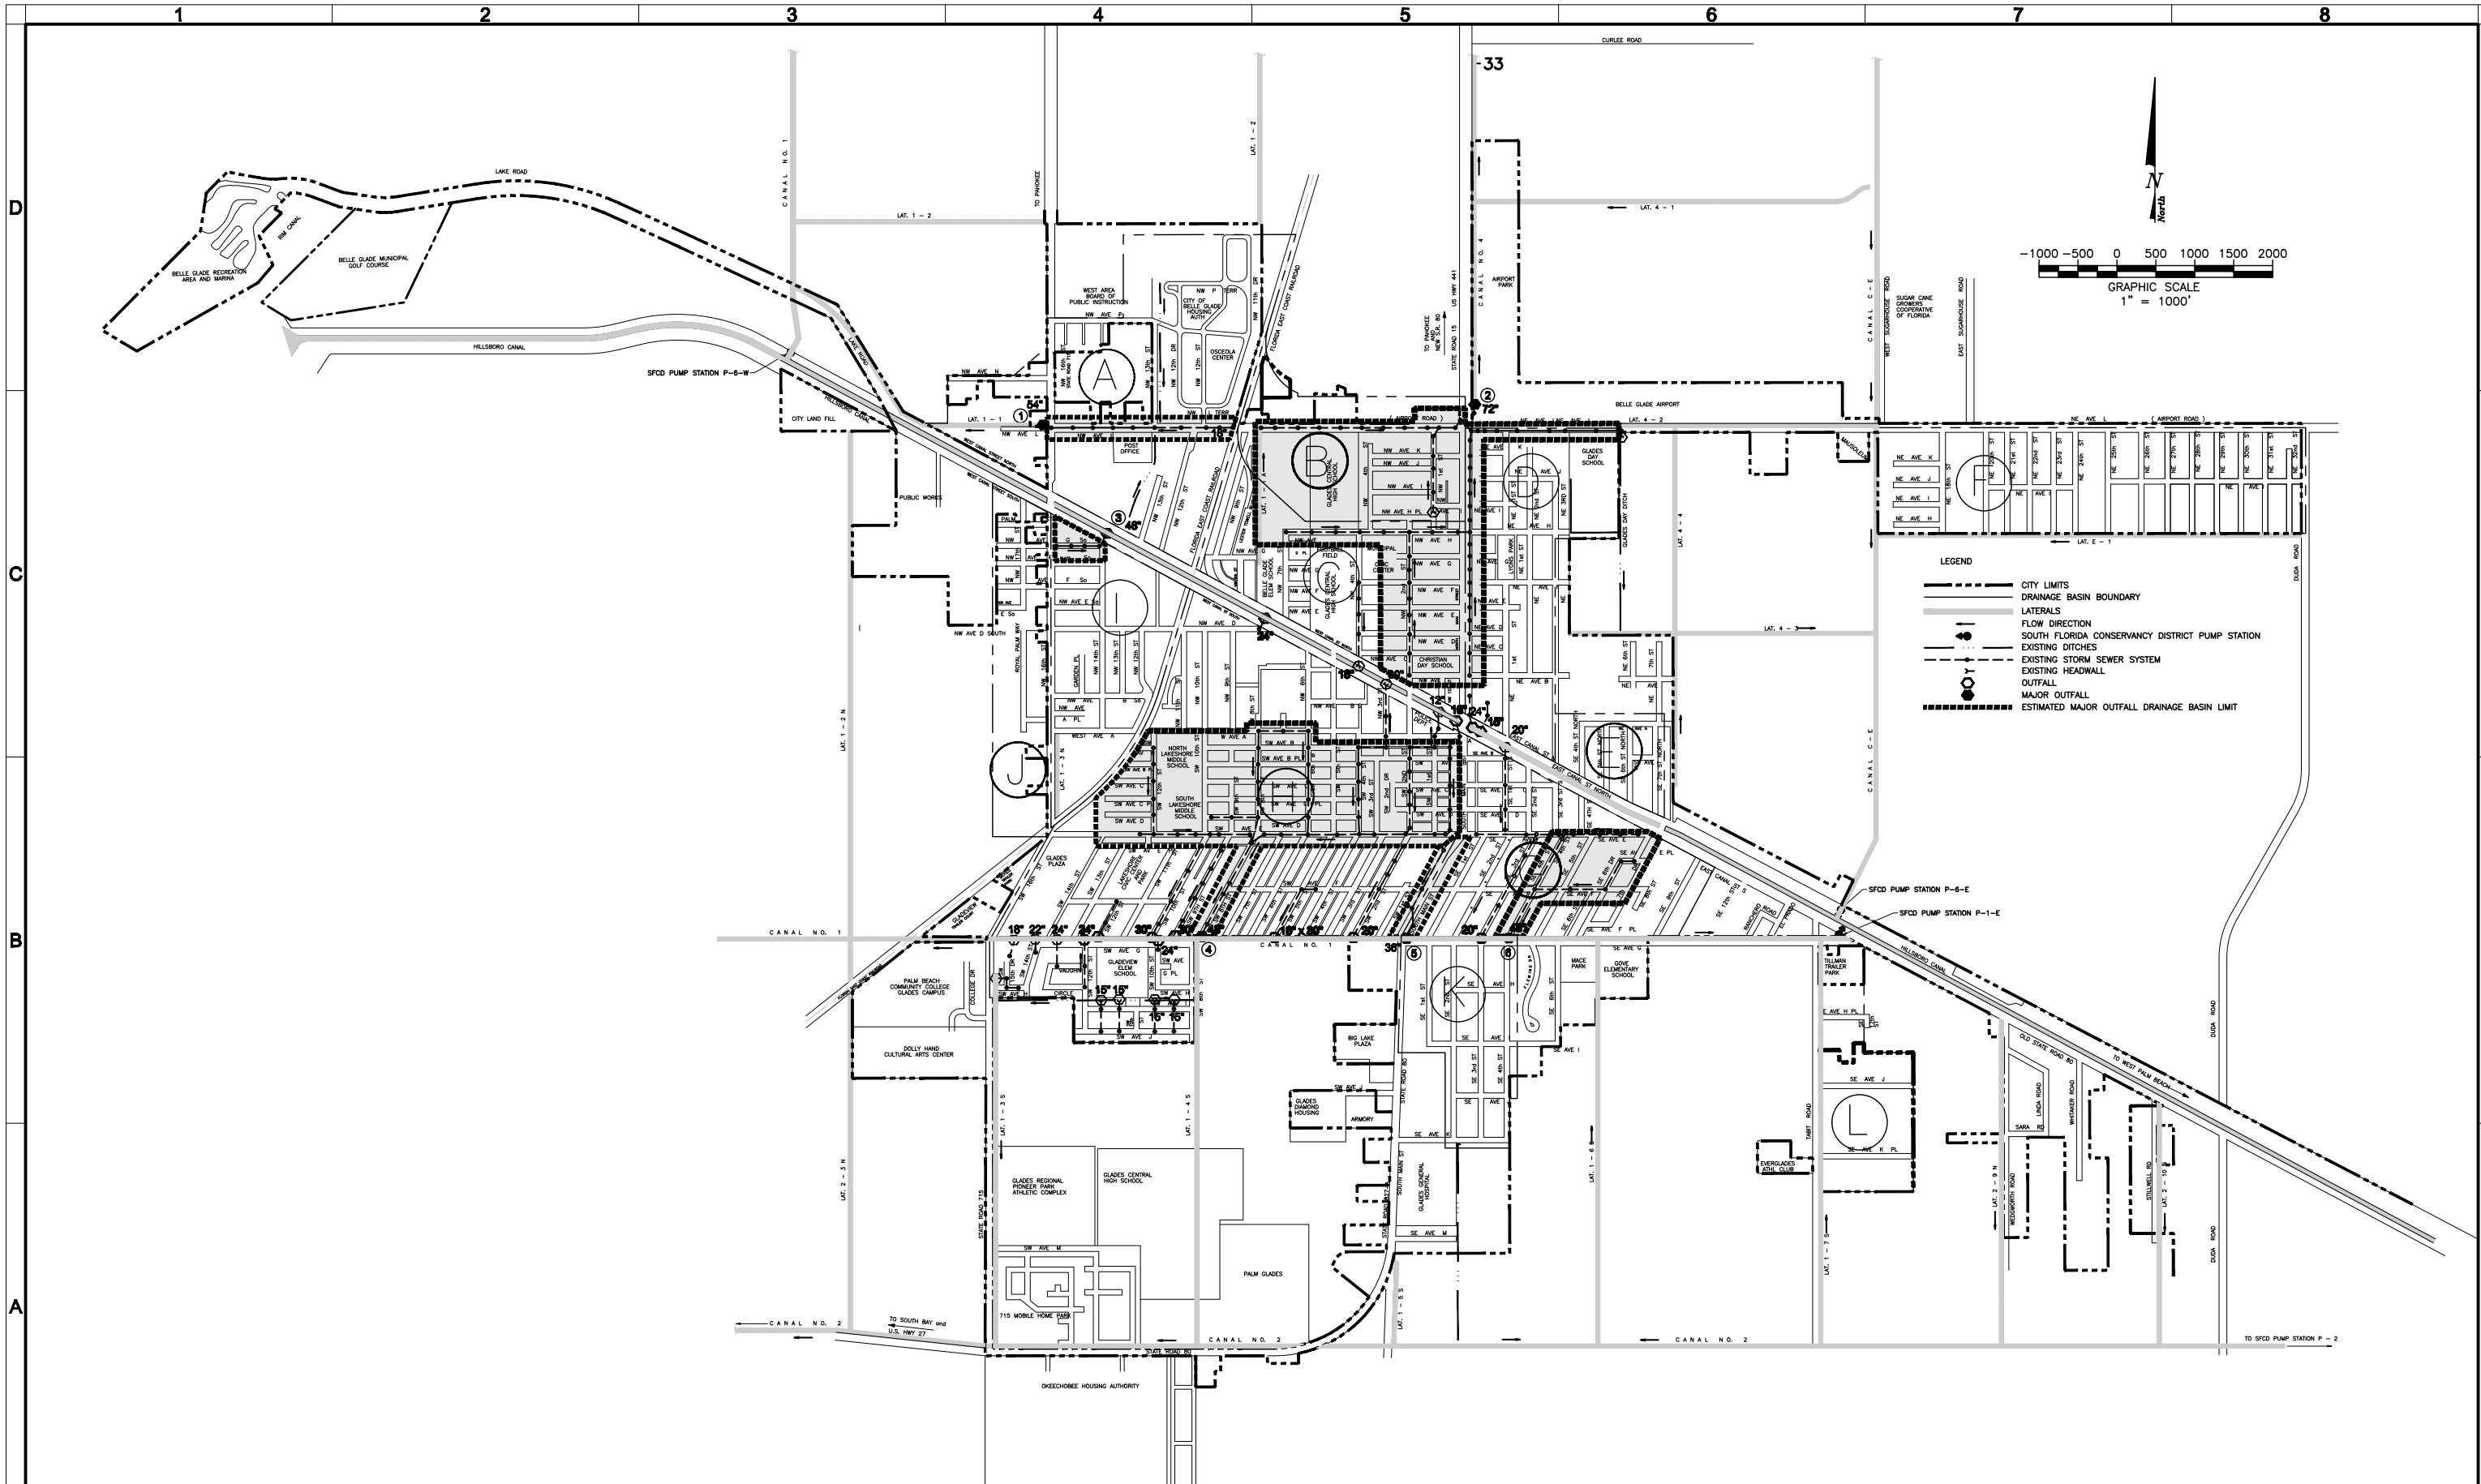

REV	DATE	DESCRIPTION	APPR
1			
2			
3			
4			
5			
6			
7			
8			

<b>VERIFY SCALES</b> BAR IS ONE INCH ON ORIGINAL DRAWING IF NOT ONE INCH ON THIS SHEET, ADJUST SCALES ACCORDINGLY		DESIGNED BY	PROJECT ENGINEER
DRAWN BY	REG NUMBER	EXP DATE	
CHECKED BY	PROJECT NUMBER	60212431	
DATE	CADD STANDARDS		
2/2/2012			

AECOM Technical Services, Inc.  
 2090 Palm Beach Lakes Blvd, Suite 600  
 West Palm Beach, Florida 33409  
 T 561.684.3375 F 561.689.8531  
 Certificate Of Authorization 8115  
 www.aecom.com

**CITY OF BELLE GLADE**  
  
**MAJOR OUTFALLS**

DRAWING	00212431MAJOROUTFALLS
SHEET	1
OF 1 SHEETS	